


SECTION 13, 19
TOWN 2
RANGE 9

CITY OF HUBER HEIGHTS
MIAMI COUNTY, OHIO

PARCEL ID NUMBER
P48-_____


PLAT 27

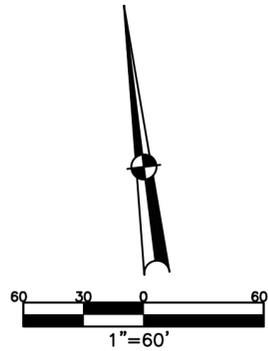

ABBREVIATION LEGEND	
2014OR-07759	= RECORDER'S DOCUMENT NUMBER
OR 406-509	= OFFICIAL RECORD 406 PAGE 509
D.B. 677-326	= DEED BOOK 677, PAGE 326
REC. 18-87	= RECORDER'S PLAT BOOK 18, PAGE 87
LND. 56-145	= LAND SURVEY VOLUME 56, PAGE 145
LOT 24-200	= LOT SURVEY VOLUME 24, PAGE 200
R.R. 8-18	= ROAD RECORD VOLUME 8, PAGE 18
R/W	= RIGHT OF WAY
C	= CENTERLINE
AC.	= ACRES
TWP.	= TOWNSHIP
TR.	= TRACT
IL	= INLOT

LINE LEGEND	
	Blow-up Boundary
	Property Line
	Lot Split Line
	Section Line
	Centerline
	Right-of-Way Line
	Corporation Line

SURVEY INDEX	
REC. 19-73	EASEMENT AGREEMENTS AND AMENDMENTS: DB 791-881 2013OR-15555 2015OR-15258
REC. 25-63	
REC. 26-23	
LND. 54-136	
LND. 54-137	
LND. 55-164	

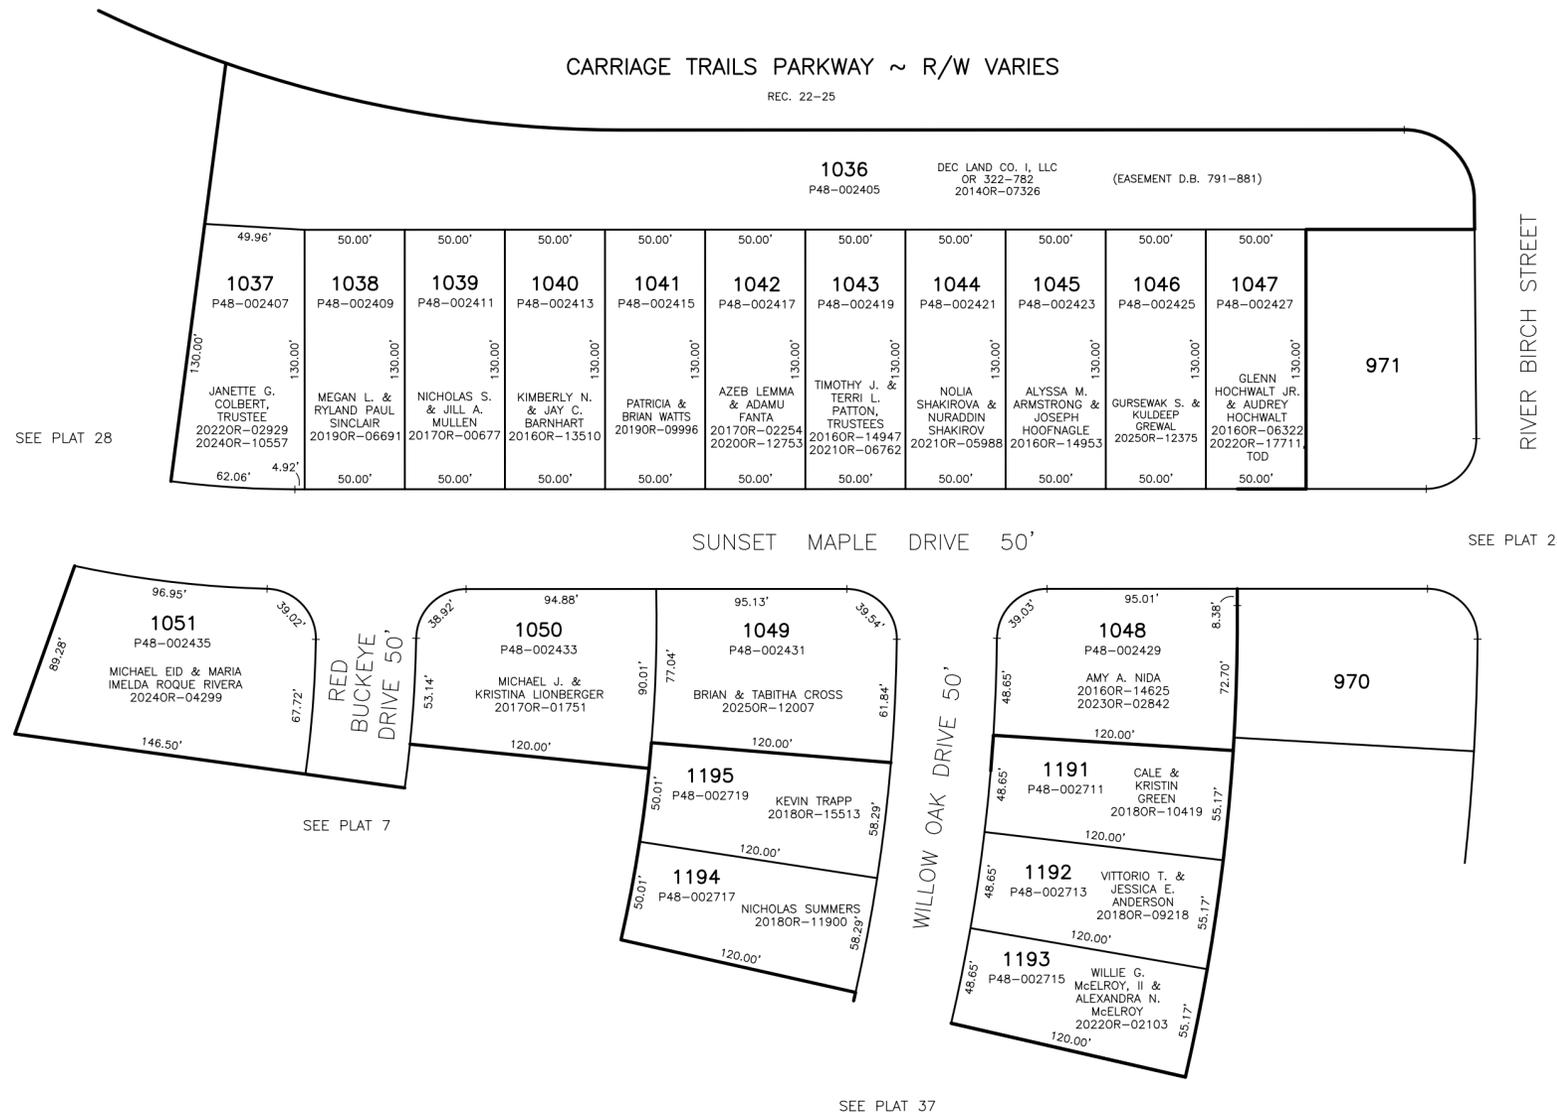

ANNEXATION
REC. 19-73

CARRIAGE TRAILS
SECTION 3, PHASE II
REC. 25-63
LOTS 1036-1051
SECTION 3, PHASE III
REC. 26-23
LOTS 1177-1195