


SECTION 9
TOWN 4
RANGE 6

CITY OF TIPP CITY
MIAMI COUNTY, OHIO

PARCEL NUMBER
G46-_____

PLAT NW 77

SEE MONROE TWP
PLAT 3

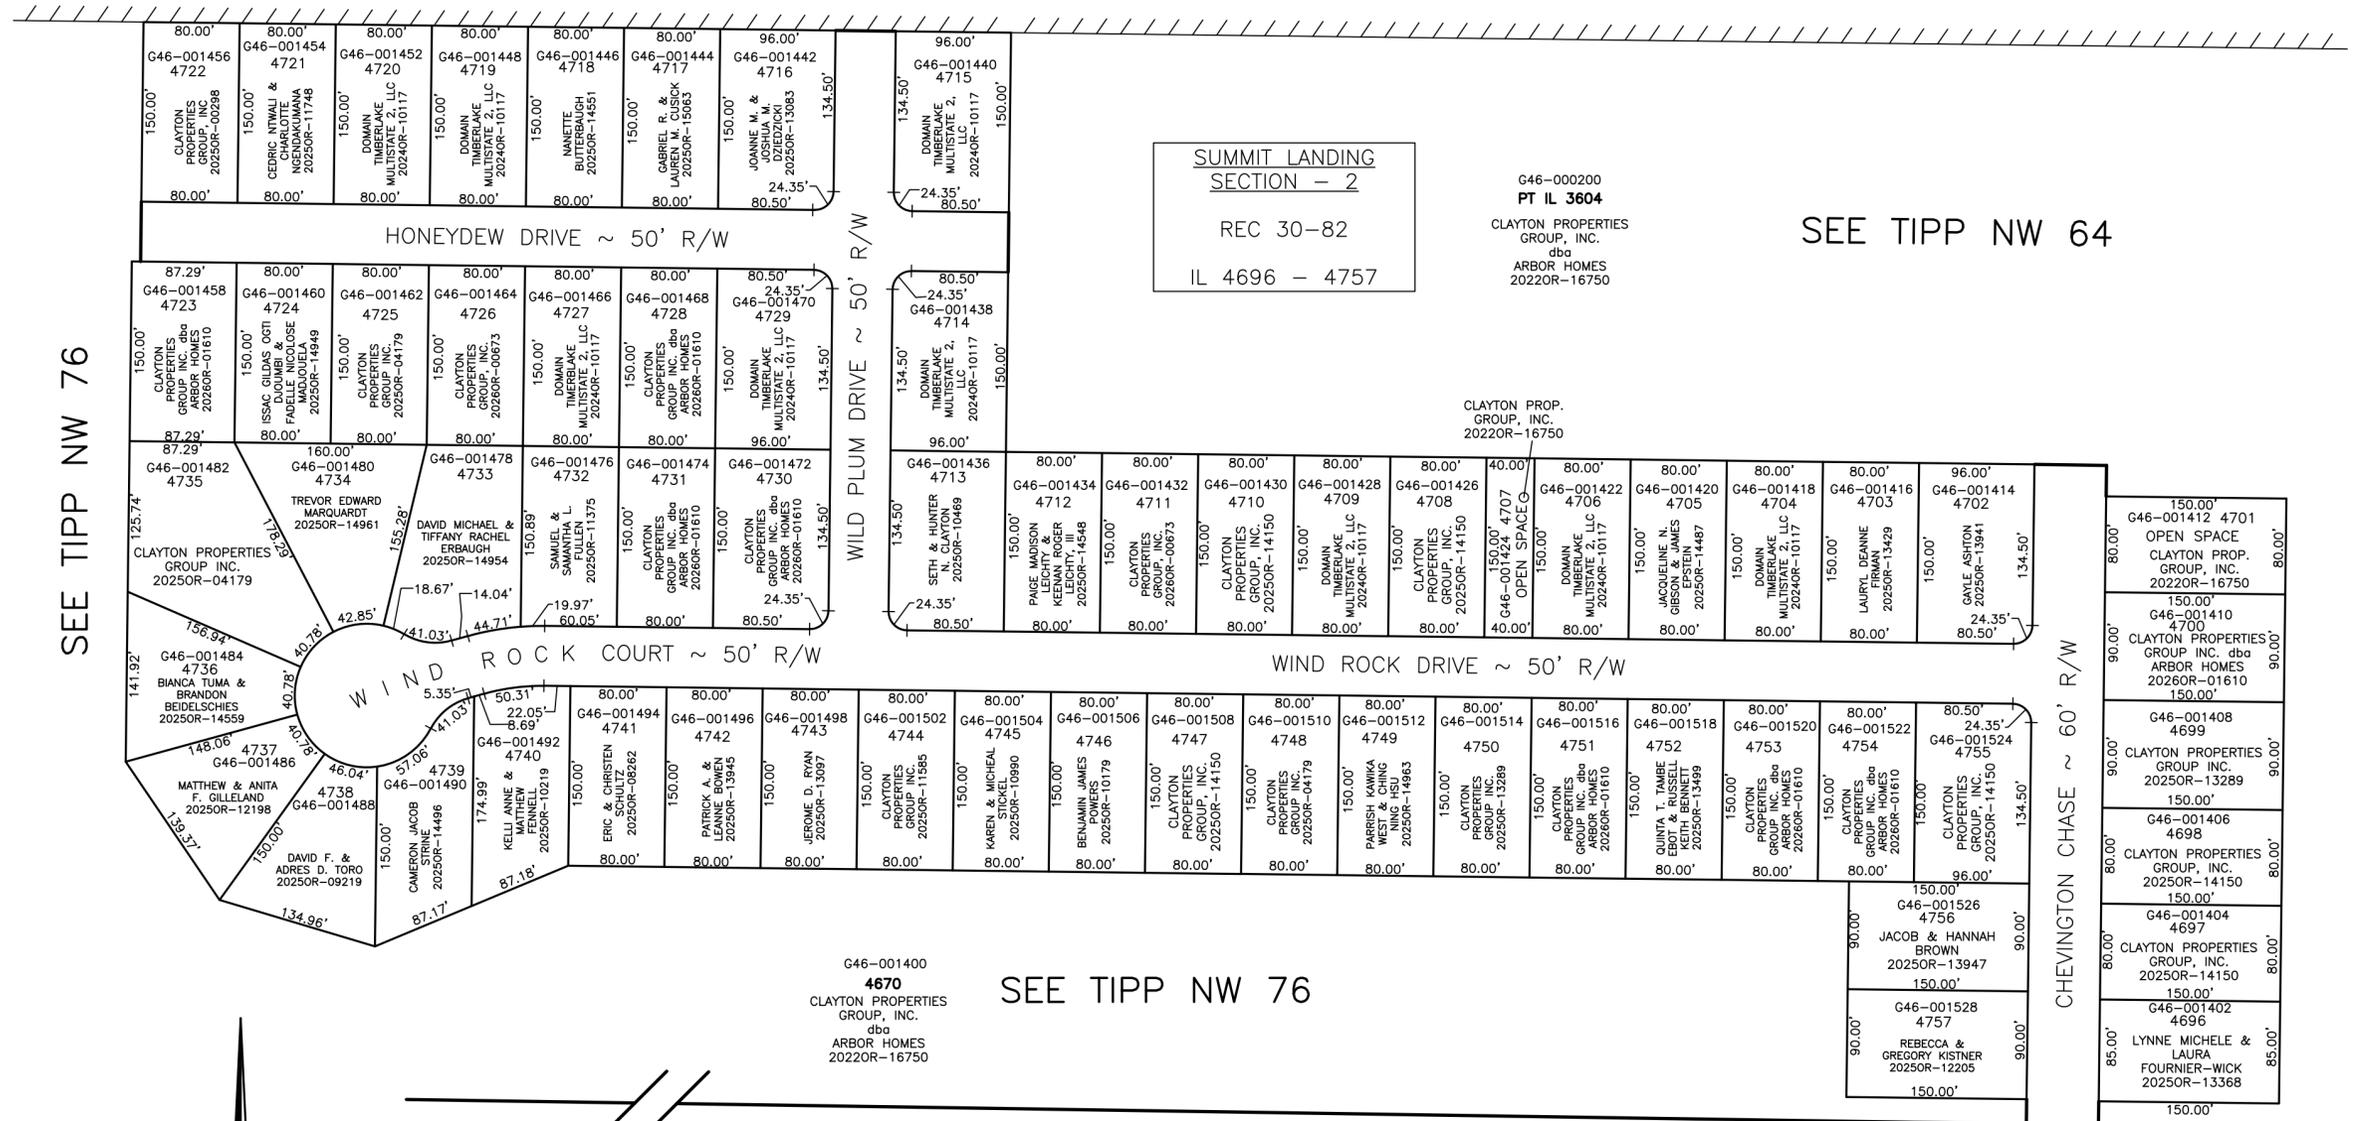


SEE TIPP NW 76

SEE TIPP NW 64

SEE TIPP NW 76

SEE TIPP NW 57

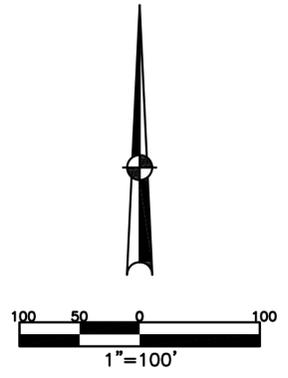

ABBREVIATION LEGEND		LINE LEGEND		SURVEY INDEX		
20140R-00759	= RECORDER'S DOCUMENT NUMBER	---	Blow-up Boundary	LND	LOT	REC 30-62
OR 406-509	= OFFICIAL RECORD 406 PAGE 509	---	Plat Line			REC 30-82
D.B. 613-172	= DEED BOOK 613, PAGE 172	---	Property Line			
REC. 15-72	= RECORDER'S PLAT BOOK 15, PAGE 72	---	Lot Split Line			
LND. 33-15	= LAND SURVEY VOLUME 33, PAGE 15	---	Section Line			
LOT 19-12	= LOT SURVEY VOLUME 19, PAGE 12	---	Centerline			
R.R. 8-29	= ROAD RECORD VOLUME 8, PAGE 29	---	Right-of-Way Line			
R/W	= RIGHT OF WAY	---	Easement			
C	= CENTERLINE	---	Pending Survey/Split			
AC.	= ACRES	---	Pending Replat			
TWP.	= TOWNSHIP	---	School District			
TR.	= TRACT	---	Former OL Line			
IL	= INLOT	---	Township Line			
OL	= OUTLOT	---	Corporation Line			

PREPARED BY: MIAMI COUNTY ENGINEER'S MAP DEPARTMENT
PAUL P. HUELSKAMP, P.E., P.S., COUNTY ENGINEER
DATE: AUGUST 14, 2024 M5TORMS
REVISED: 2/11/2026 JBOGART