


SECTION 13 SECTION 18
TOWN 1 TOWN 1
RANGE 11 RANGE 10

CITY OF TROY
MIAMI COUNTY, OHIO

PARCEL NUMBER
R50-_____

PLAT NE 122

SEE STAUNTON TWP PLAT 21

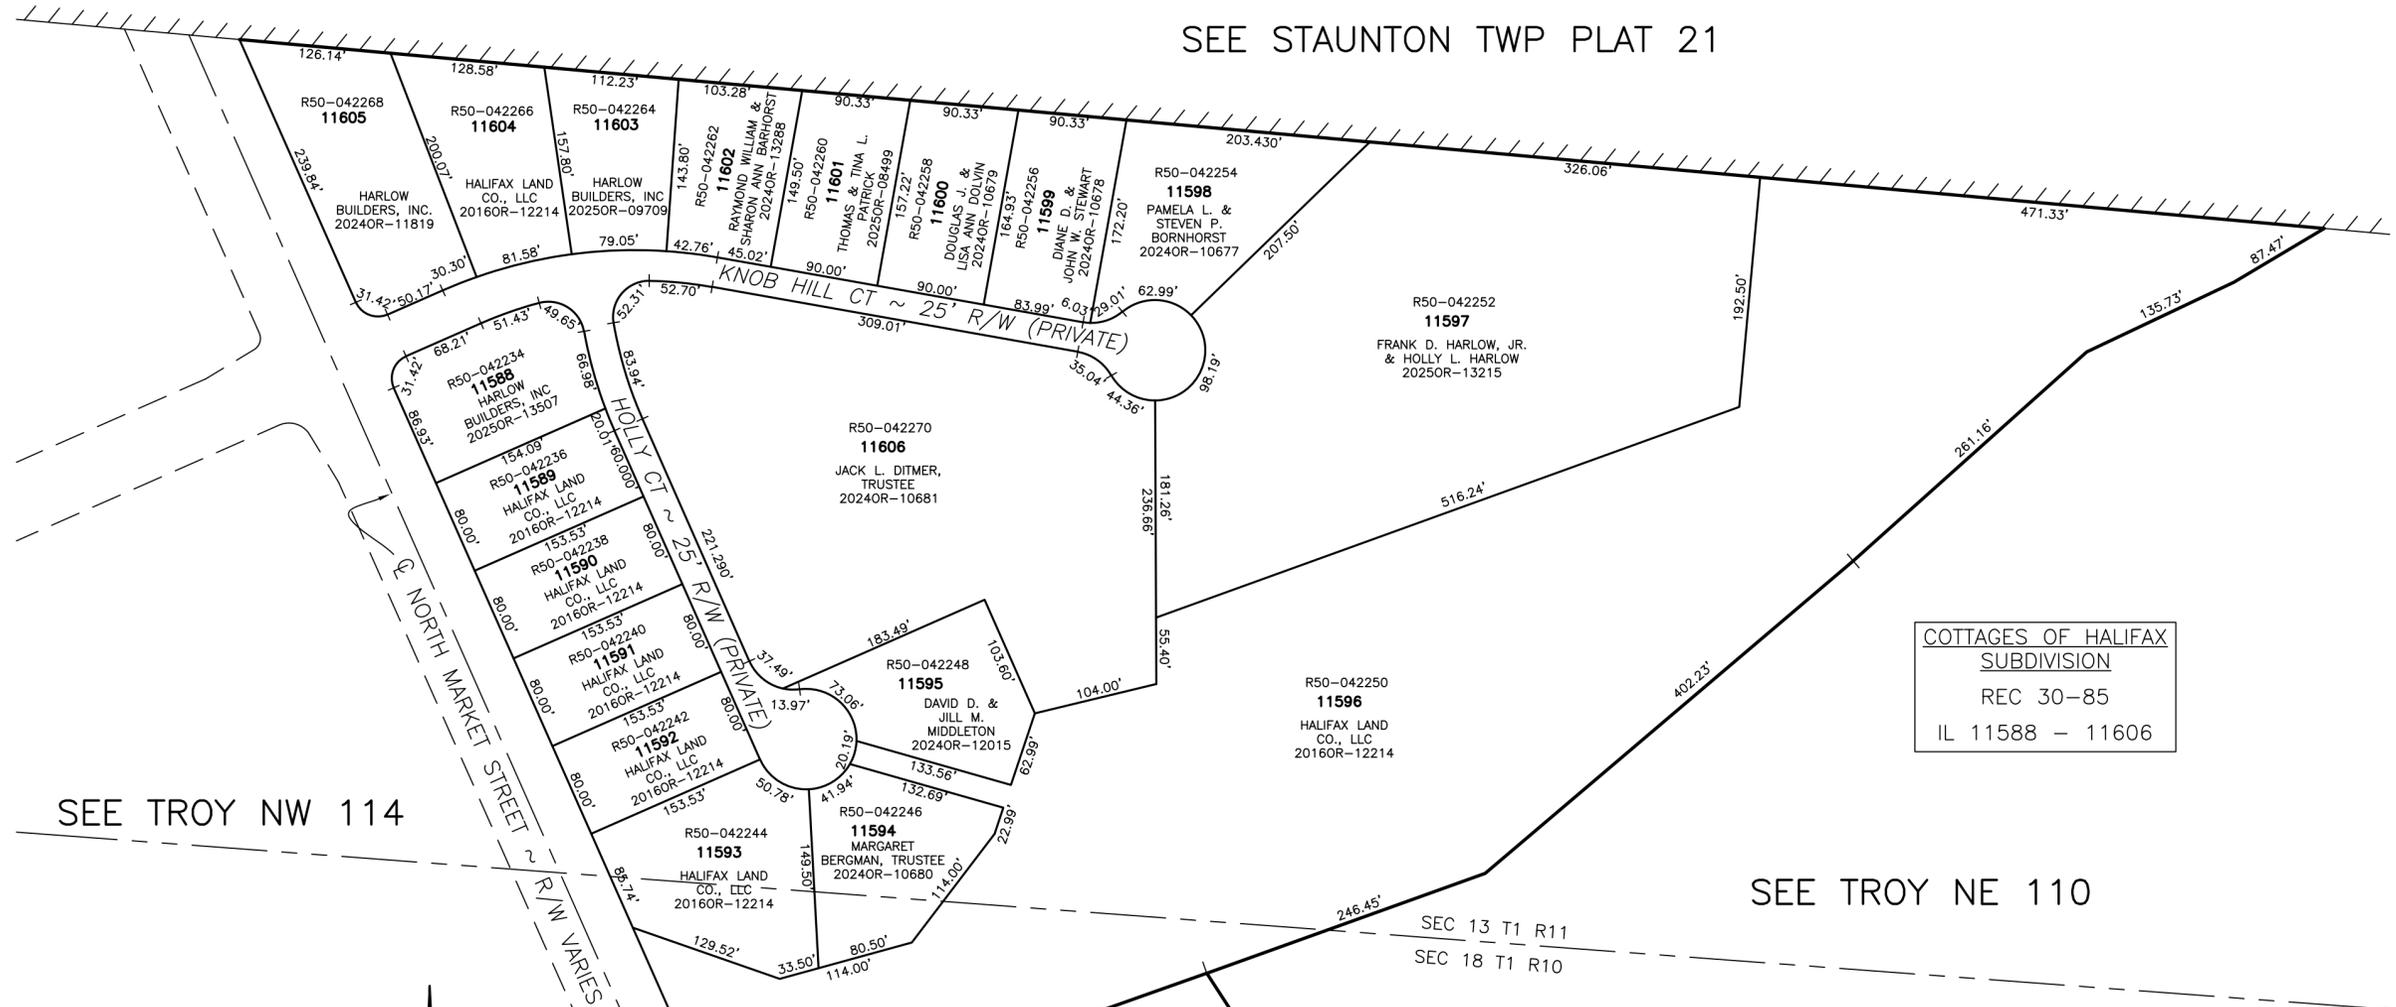

COTTAGES OF HALIFAX
SUBDIVISION
REC 30-85
IL 11588 - 11606

ABBREVIATION LEGEND		LINE LEGEND		SURVEY INDEX		
2014OR-00759	= RECORDER'S DOCUMENT NUMBER		Blow-up Boundary	LND 56-155	LOT	REC 26-57
OR 406-509	= OFFICIAL RECORD 406 PAGE 509		Plat Line	LND 57-121		REC 28-8
D.B. 613-172	= DEED BOOK 613, PAGE 172		Property Line			REC 30-85
REC. 15-72	= RECORDER'S PLAT BOOK 15, PAGE 72		Lot Split Line			
LND. 33-15	= LAND SURVEY VOLUME 33, PAGE 15		Section Line			
LOT 19-12	= LOT SURVEY VOLUME 19, PAGE 12		Centerline			
R.R. 8-29	= ROAD RECORD VOLUME 8, PAGE 29		Right-of-Way Line			
R/W	= RIGHT OF WAY		Easement			
⊕	= CENTERLINE		Pending Survey/Split			
AC.	= ACRES		Pending Replat			
TWP.	= TOWNSHIP		School District			
TR.	= TRACT		Former OL Line			
IL	= INLOT		Township Line			
OL	= OUTLOT		Corporation Line			

PREPARED BY: MIAMI COUNTY ENGINEER'S MAP DEPARTMENT
PAUL P. HUELSKAMP, P.E., P.S., COUNTY ENGINEER
DATE: SEPTEMBER 3, 2024 MSTORMS
REVISED: 11/21/2025 JBOGART