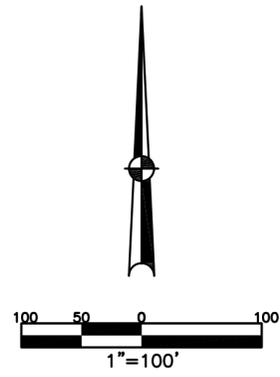


# CITY OF TROY MIAMI COUNTY, OHIO

SECTION 31 TOWN 5 RANGE 6  
SECTION 36 TOWN 7 RANGE 5

PARCEL NUMBER  
D08-\_\_\_\_\_

PLAT SW 224



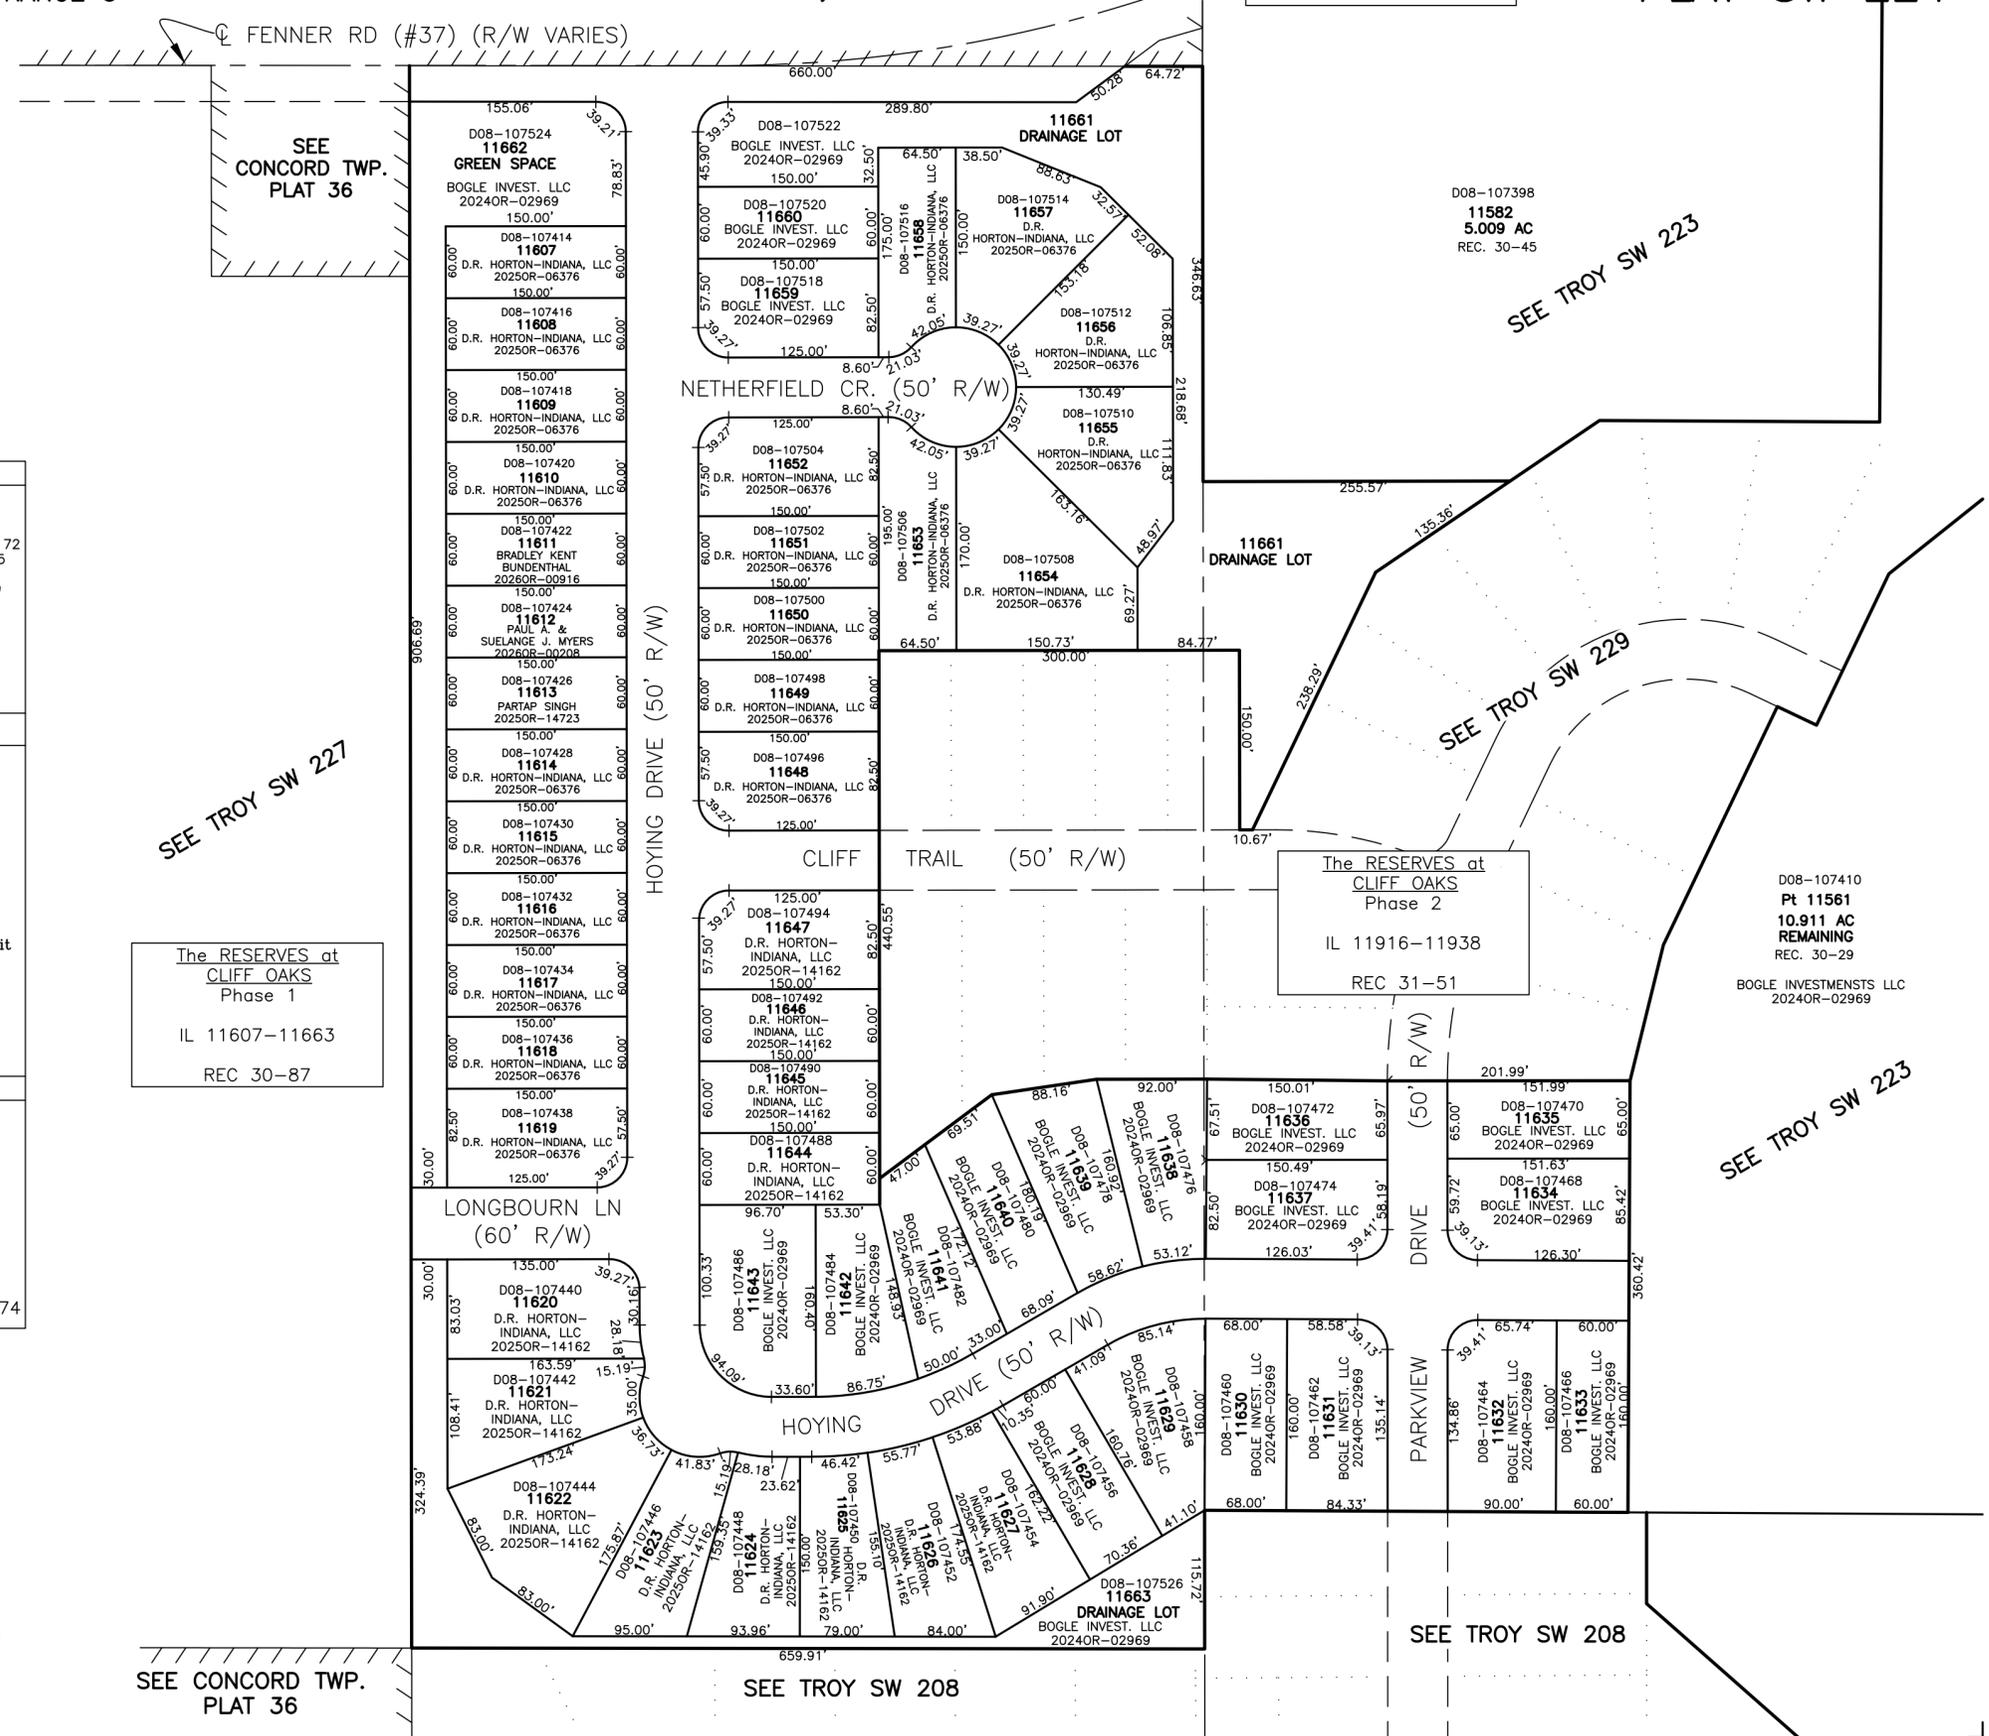
ABBREVIATION LEGEND	
20140R-00759	= RECORDER'S DOCUMENT NUMBER
OR 406-509	= OFFICIAL RECORD 406 PAGE 509
D.B. 613-172	= DEED BOOK 613, PAGE 172
REC. 15-72	= RECORDER'S PLAT BOOK 15, PAGE 72
LND. 33-15	= LAND SURVEY VOLUME 33, PAGE 15
LOT 19-12	= LOT SURVEY VOLUME 19, PAGE 12
R.R. 8-29	= ROAD RECORD VOLUME 8, PAGE 29
R/W	= RIGHT OF WAY
CL	= CENTERLINE
AC.	= ACRES
TWP.	= TOWNSHIP
TR.	= TRACT
IL	= INLOT
OL	= OUTLOT

LINE LEGEND	
	Blow-up Boundary
	Plat Line
	Property Line
	Lot Split Line
	Section Line
	Centerline
	Right-of-Way Line
	Easement
	Pending Survey/Split
	Pending Replat
	School District
	Former OL Line
	Township Line
	Corporation Line

SURVEY INDEX		
LND 12-175		REC 30-29
LND 27-173		REC 30-45
LND 42-26		REC 30-87
LND 43-149		REC 31-51
LND 43-150		
LND 45-144		
LND 61-56		
		RD REC 8-74



PREPARED BY: MIAMI COUNTY ENGINEER'S MAP DEPARTMENT  
PAUL P. HUELSKAMP, P.E., P.S., COUNTY ENGINEER  
DATE: SEPT. 12, 2024 MSTORMS  
REVISED: January 23, 2026 JBOGART