


SECTION 9
TOWN 4
RANGE 6

CITY OF TIPP CITY
MIAMI COUNTY, OHIO

PARCEL NUMBER
G46-_____

PLAT NW 78

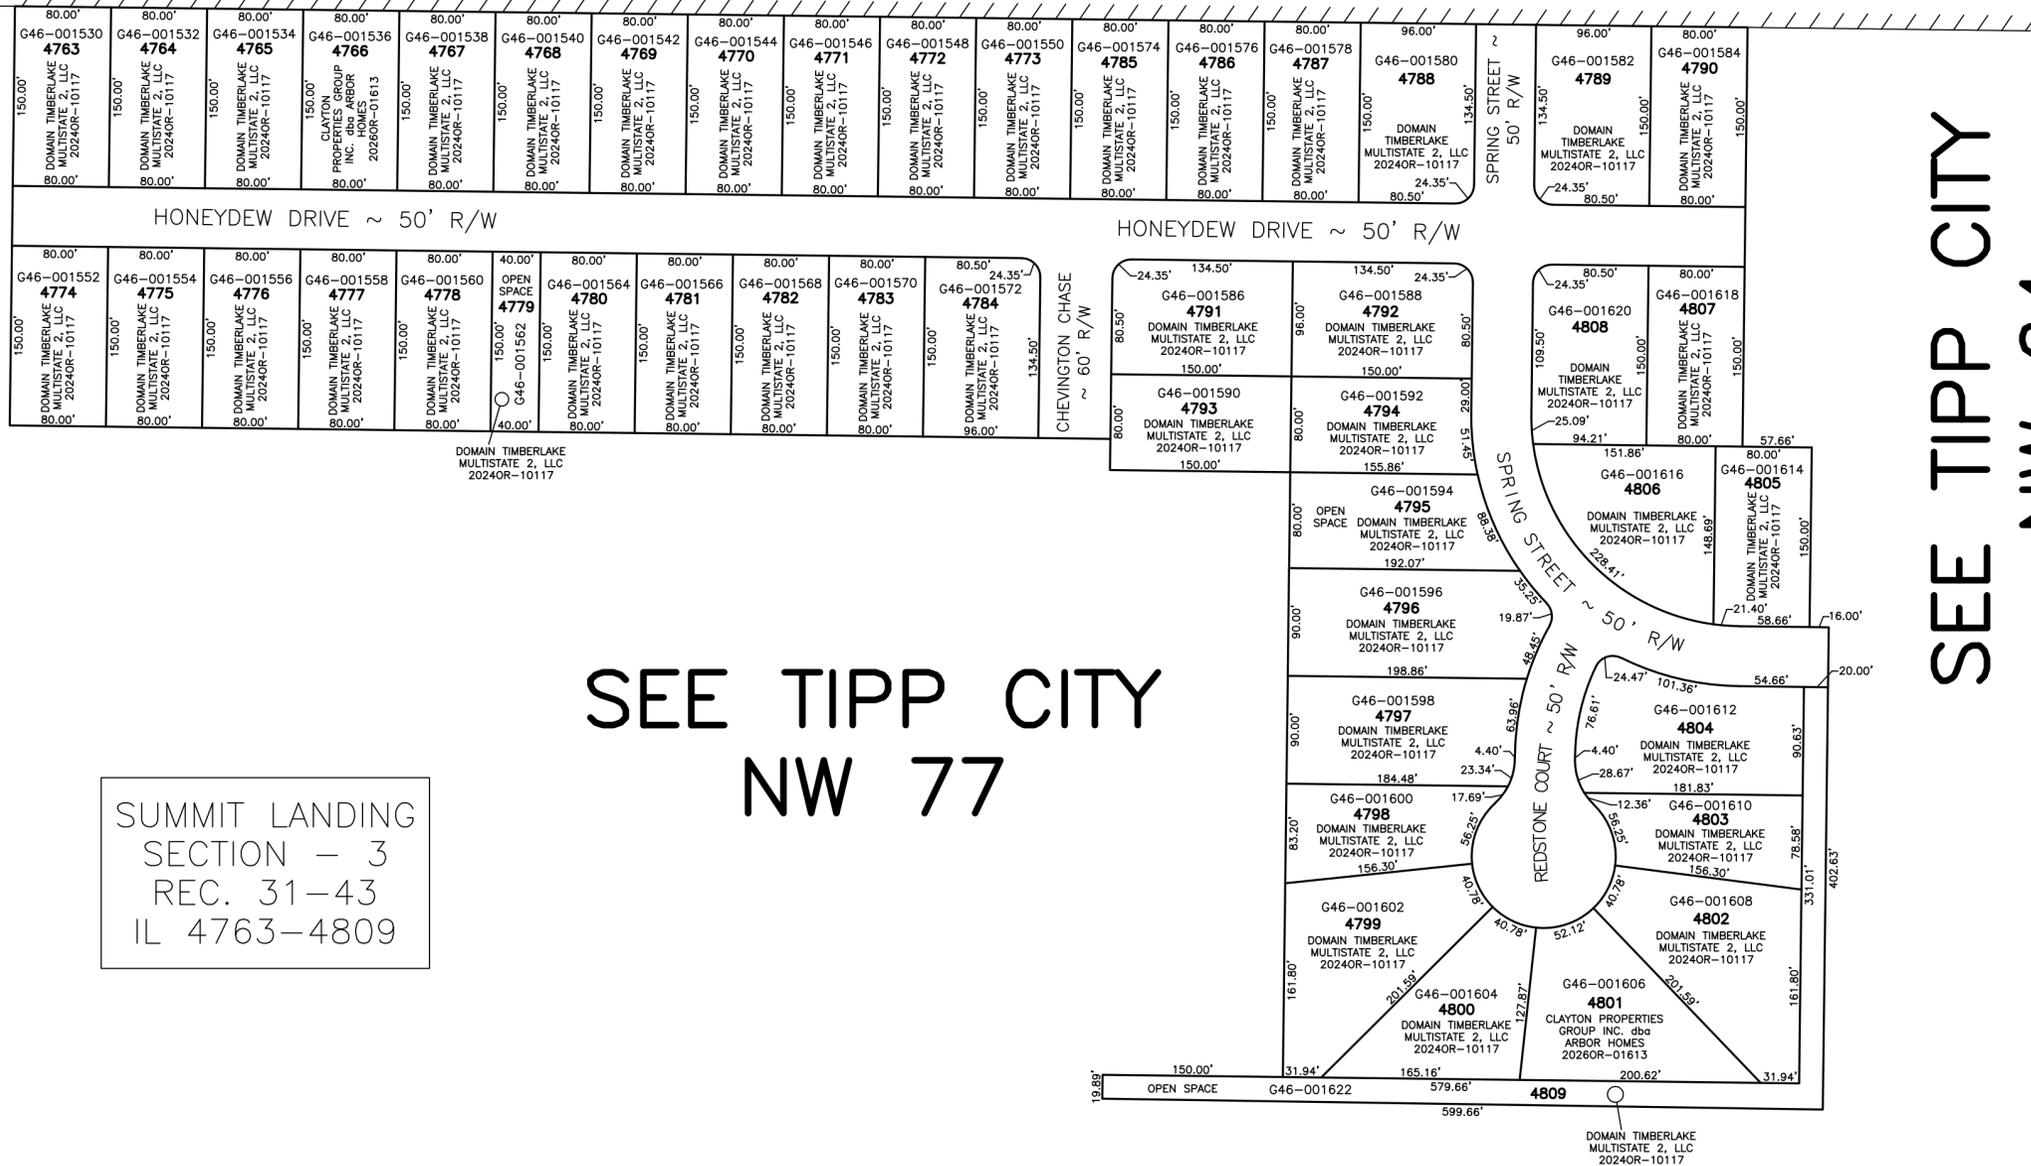

SUMMIT LANDING
SECTION - 3
REC. 31-43
IL 4763-4809

SEE TIPP CITY
NW 77

SEE TIPP CITY
NW 64

ABBREVIATION LEGEND		LINE LEGEND		SURVEY INDEX	
2014OR-00759	= RECORDER'S DOCUMENT NUMBER	—	Blow-up Boundary	REC. 31-43	
OR 406-509	= OFFICIAL RECORD 406 PAGE 509	—	Property Line		
D.B. 613-172	= DEED BOOK 613, PAGE 172	- - -	Lot Split Line		
REC. 15-72	= RECORDER'S PLAT BOOK 15, PAGE 72	—	Section Line		
LND. 33-15	= LAND SURVEY VOLUME 33, PAGE 15	- . - . -	Half-Section Line		
LOT 19-12	= LOT SURVEY VOLUME 19, PAGE 12	—	Centerline		
R.R. 8-29	= ROAD RECORD VOLUME 8, PAGE 29	- - -	Right-of-Way Line		
R/W	= RIGHT OF WAY		Corporation Line		
C	= CENTERLINE				
AC.	= ACRES				
TWP.	= TOWNSHIP				
TR.	= TRACT				
IL	= INLOT				
OL	= OUTLOT				

PREPARED BY: MIAMI COUNTY ENGINEER'S MAP DEPARTMENT
PAUL P. HUELSKAMP, P.E., P.S., COUNTY ENGINEER
DATE: AUGUST 20, 2025 DCosset
REVISED: 2/11/2026 JBOGART

