


SECTION 29  
TOWN 6  
RANGE 6


CITY OF PIQUA  
MIAMI COUNTY, OHIO

PLAT SE 164

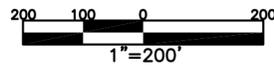

ABBREVIATION LEGEND	
D.B. 613-172	= DEED BOOK 613, PAGE 172
REC. 15-72	= RECORDER'S PLAT BOOK 15, PAGE 72
LND. 33-15	= LAND SURVEY VOLUME 33, PAGE 15
LOT 19-12	= LOT SURVEY VOLUME 19, PAGE 12
R.R. 8-29	= ROAD RECORD VOLUME 8, PAGE 29
R/W	= RIGHT OF WAY
℄	= CENTERLINE
AC.	= ACRES
TWP.	= TOWNSHIP
TR.	= TRACT
②	= LOT CREATED BY RECORDER'S PLAT

SURVEY INDEX	
LND. 4 - 136	REC. 12 - 790
LND. 19 - 76	REC. 19 - 86
LND. 27 - 121	REC. 29 - 90
LND. 40 - 70	
LND. 45 - 156	
LND. 48 - 86	
LND. 50 - 146	
	R.C. 53
	R.C. 68

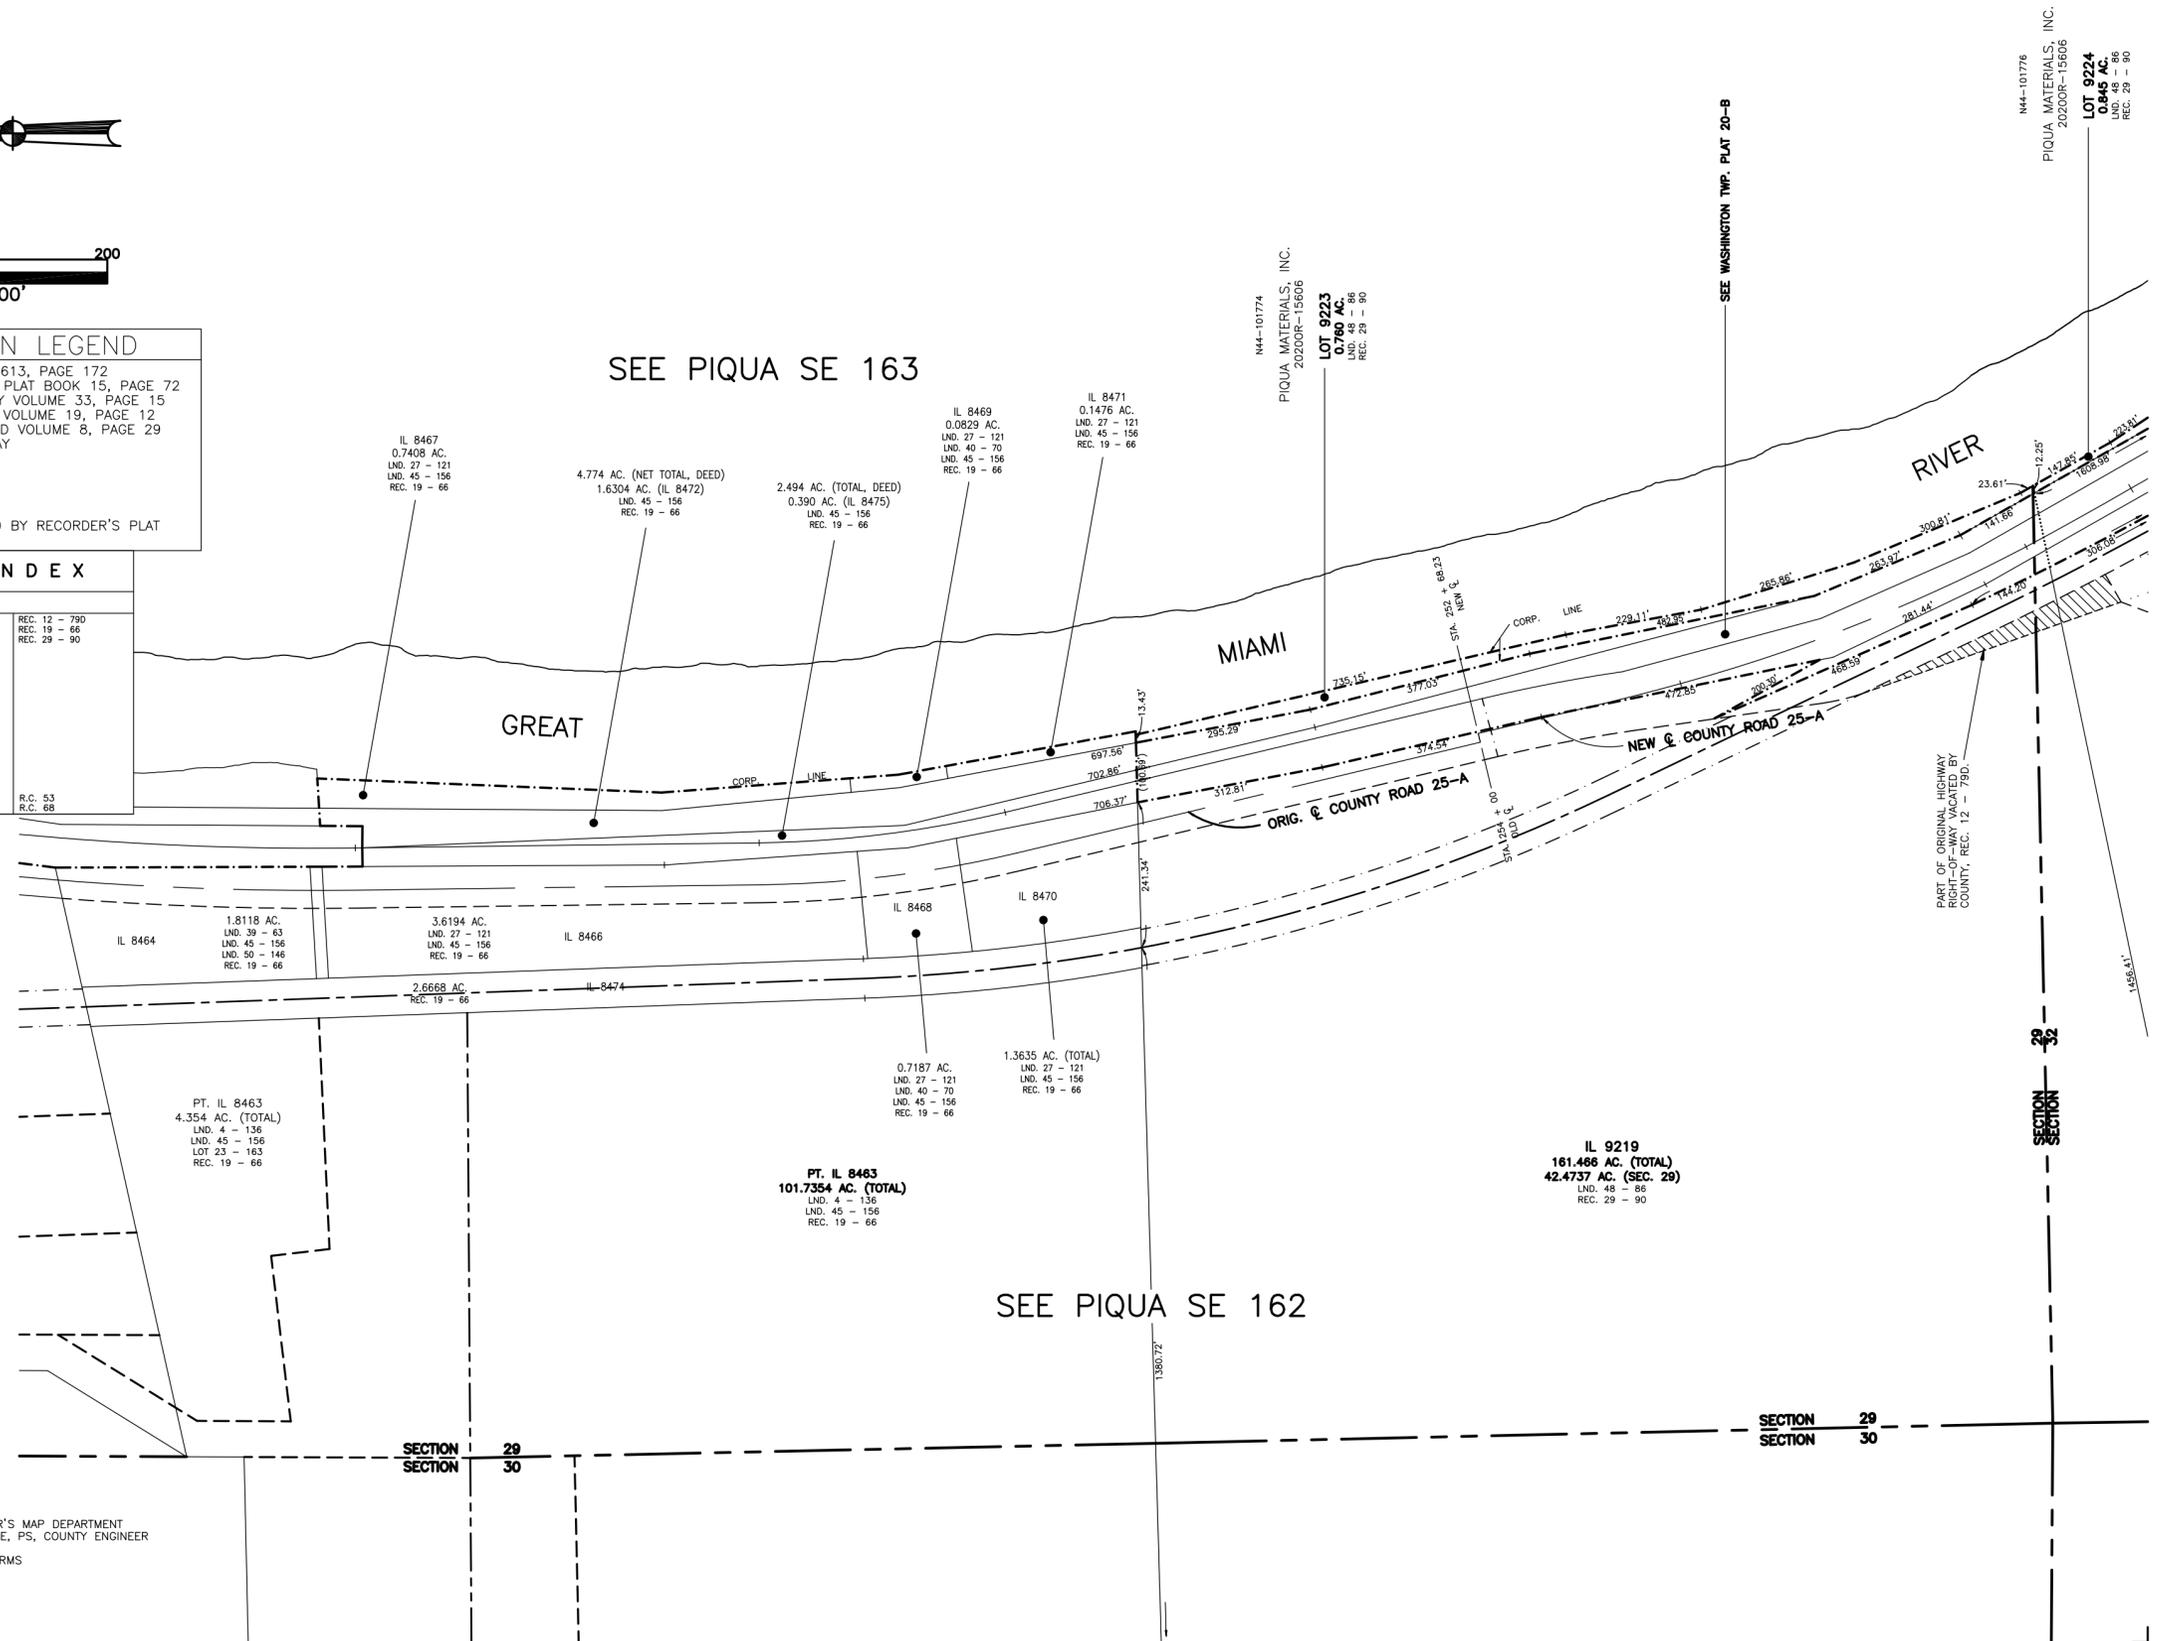

PREPARED BY: MIAMI COUNTY ENGINEER'S MAP DEPARTMENT  
PAUL P. HUIJLSKAMP, PE, PS, COUNTY ENGINEER  
DATE: MARCH 18, 2024  
REVISED: September 15, 2025 MSTORMS