

SECTION 13
TOWN 2
RANGE 9

CITY OF HUBER HEIGHTS MIAMI COUNTY, OHIO



PARCEL NUMBER
P48-
PARCEL NUMBER
A29-

PLAT 63

ANNEXATION
REC. 30-81

CARRIAGE TRAILS
SECTION 20 PHASE 1

REC. 31-47
LOTS 2060-2089
LOTS 2115-2146
LOTS 2181-2185
LOT 2188

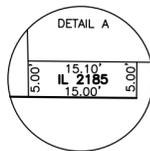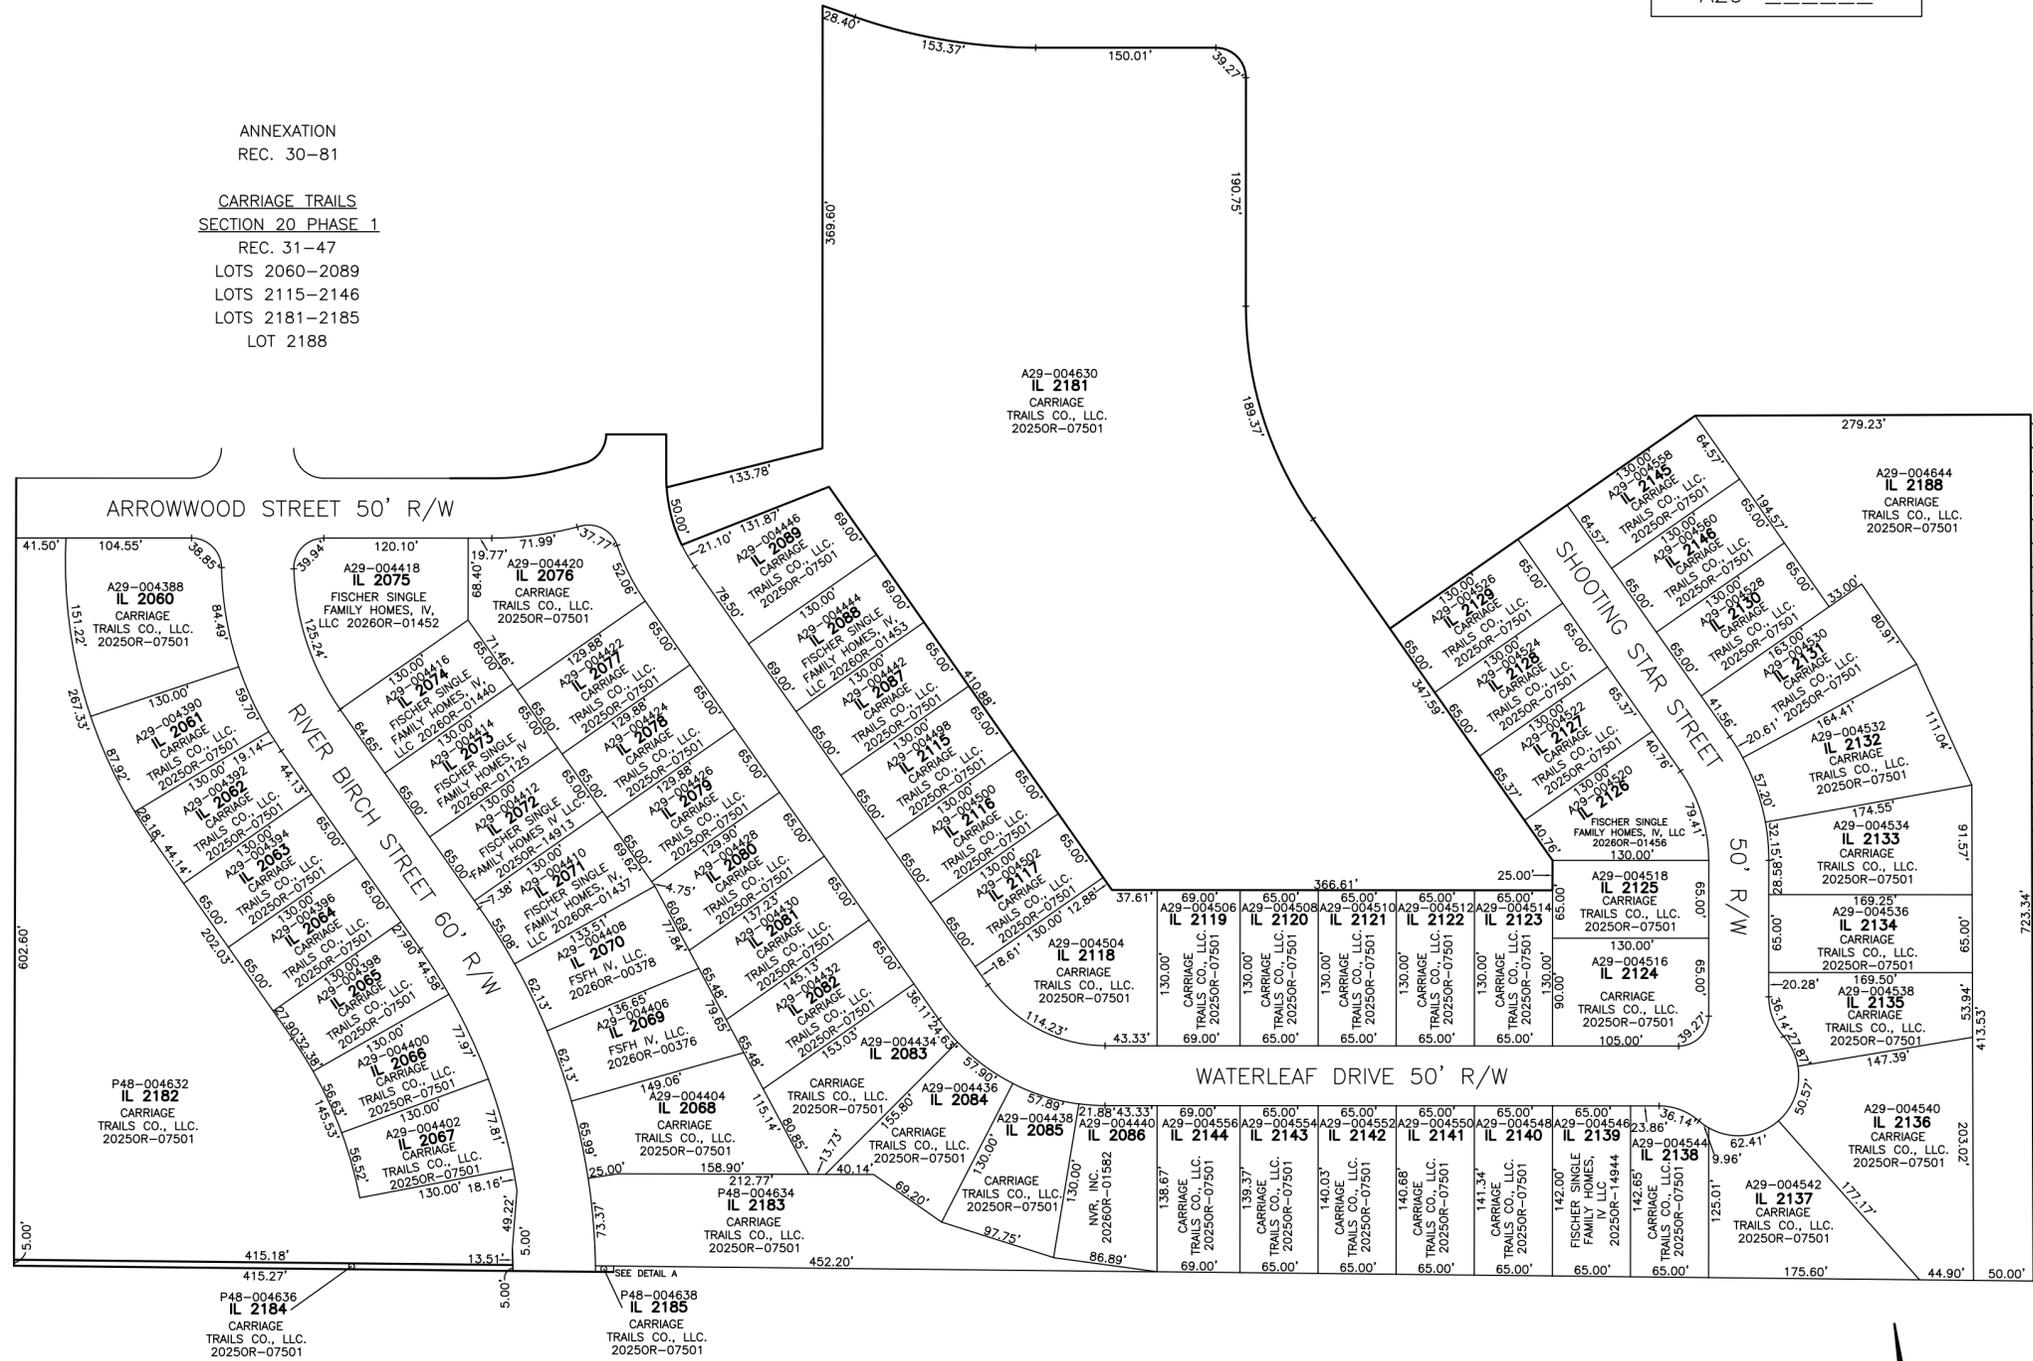

PREPARED BY: MIAMI COUNTY ENGINEER'S MAP DEPARTMENT
PAUL P. HUELSKAMP, P.E., P.S., COUNTY ENGINEER
DATE: OCT. 10, 2025 TCROWTHER
REVISED: 2/11/2026 JBOGART

| ABBREVIATION LEGEND | | LINE LEGEND | | SURVEY INDEX | |
|---------------------|------------------------------------|-------------|----------------------|--------------|-----------|
| 2014OR-00759 | = RECORDER'S DOCUMENT NUMBER | | Blow-up Boundary | LND | LOT |
| OR 408-509 | = OFFICIAL RECORD 406 PAGE 509 | | Plat Line | LND 30-15 | LOT 24-80 |
| D.B. 613-172 | = DEED BOOK 613, PAGE 172 | | Property Line | LND 51-23 | REC 22-25 |
| REC. 15-72 | = RECORDER'S PLAT BOOK 15, PAGE 72 | | Lot Split Line | LND 54-136 | REC 30-81 |
| LND 33-15 | = LAND SURVEY VOLUME 33, PAGE 15 | | Easement | LND 55-159 | REC 31-47 |
| LOT 19-12 | = LOT SURVEY VOLUME 19, PAGE 12 | | Pending Survey/Split | LND 61-81 | |
| R.R. 8-29 | = ROAD RECORD VOLUME 8, PAGE 29 | | Pending Replat | LND 63-19 | |
| R/W | = RIGHT OF WAY | | Corporation Line | LND 63-52 | |
| C. | = CENTERLINE | | | LND 63-103 | |
| AC. | = ACRES | | | LND 63-118 | |
| TWP. | = TOWNSHIP | | | | |
| TR. | = TRACT | | | | |
| IL | = INLOT | | | | |
| OL | = OUTLOT | | | | |

