


SECTION 31 SECTION 36
TOWN 5 TOWN 7
RANGE 6 RANGE 5

CITY OF TROY
MIAMI COUNTY, OHIO

PARCEL NUMBER
D08-_____

PLAT SW 229

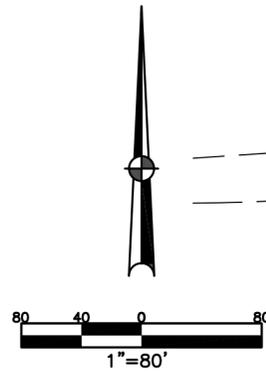

ABBREVIATION LEGEND

2014OR-00759	=	RECORDER'S DOCUMENT NUMBER
OR 406-509	=	OFFICIAL RECORD 406 PAGE 509
D.B. 613-172	=	DEED BOOK 613, PAGE 172
REC. 15-72	=	RECORDER'S PLAT BOOK 15, PAGE 72
LND. 33-15	=	LAND SURVEY VOLUME 33, PAGE 15
LOT 19-12	=	LOT SURVEY VOLUME 19, PAGE 12
R.R. 8-29	=	ROAD RECORD VOLUME 8, PAGE 29
R/W	=	RIGHT OF WAY
C	=	CENTERLINE
AC.	=	ACRES
TWP.	=	TOWNSHIP
TR.	=	TRACT
IL	=	INLOT
OL	=	OUTLOT

LINE LEGEND


	Blow-up Boundary
	Plat Line
	Property Line
	Lot Split Line
	Section Line
	Centerline
	Right-of-Way Line
	Easement
	Pending Survey/Split
	Pending Replat
	School District
	Former OL Line
	Township Line
	Corporation Line

SURVEY INDEX

LND	REC 30-29
	REC 30-45
	REC 30-87
	REC 31-51

The RESERVES at
CLIFF OAKS
Phase 1
IL 11607-11663
REC 30-87

The RESERVES at
CLIFF OAKS
Phase 2
IL 11916-11938
REC 31-51

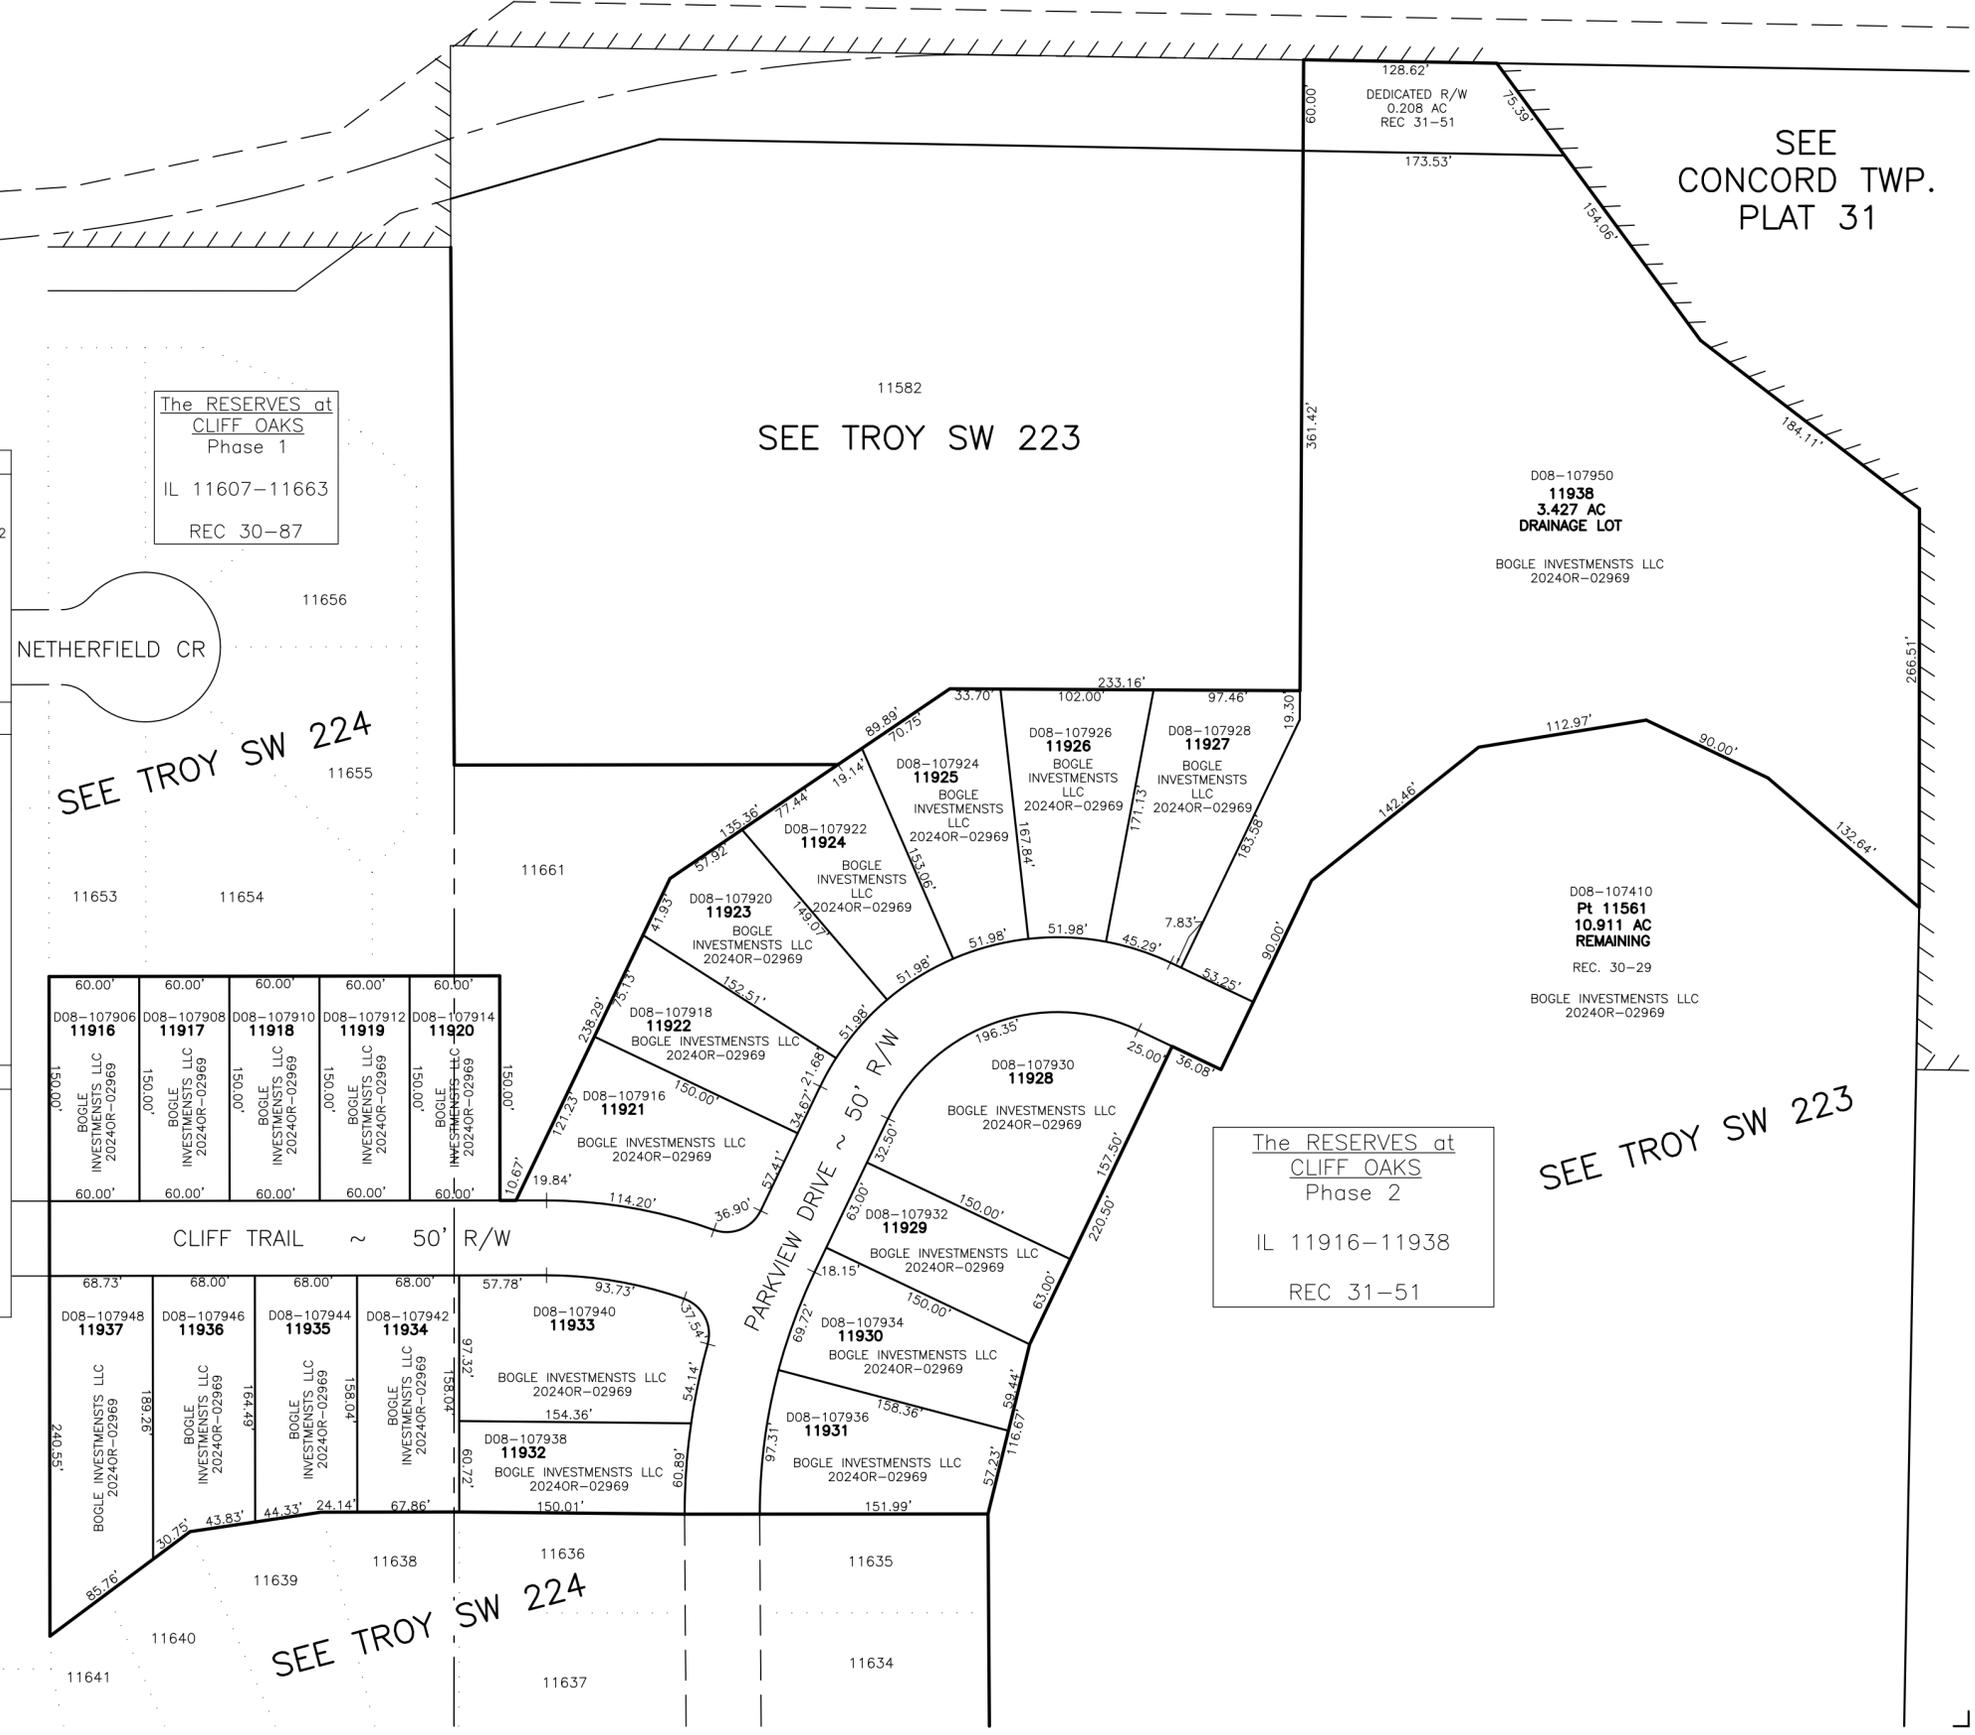

PREPARED BY: MIAMI COUNTY ENGINEER'S MAP DEPARTMENT
PAUL P. HUELSKAMP, P.E., P.S., COUNTY ENGINEER
DATE: NOV. 21, 2025 MSTORMS
REVISED: 11/24/2025 MSTORMS